




FRONT ELEVATION
1:100

FEATURE PIER w/- SELECTED
TILES AS SPECIFIED

RENDER TO FRONT
ELEVATION ONLY

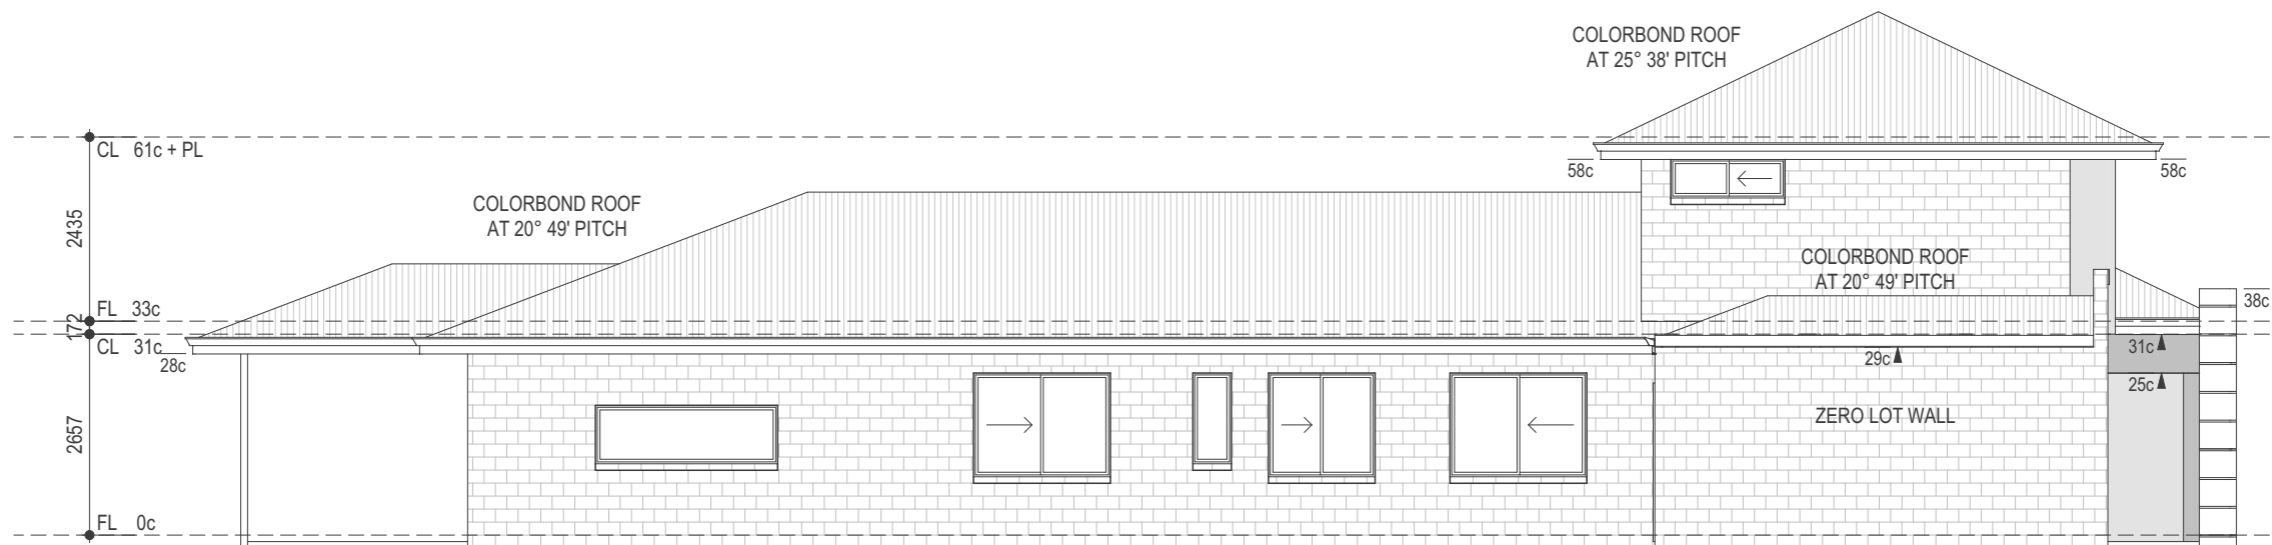

ELEVATION 2
1:100

ASSETBUILD
HOMES OF DISTINCTION

18 Moulden Way Telephone (08) 9443 9439
Yokine WA 6060 Facsimile (08) 9443 9438
© COPYRIGHT EMAIL enquiry@assetbuild.net.au

CLIENT: ---
ADDRESS: ---


REV.	VARIATION	DRN	DATE
ES			
			5/12/19

JOB No.: -
SHEET No.: **2 OF 3**
SCALE: 1:100

PRELIMINARY DESIGN ONLY
THIS DESIGN IS SUBJECT TO CHANGE UPON
RECEIPT OF ALL APPLICABLE ENERGY,
ENGINEERING, AIRCONDITIONING AND
SURVEY ASSESSMENTS
THE HARMONY



ELEVATION 3
1:100

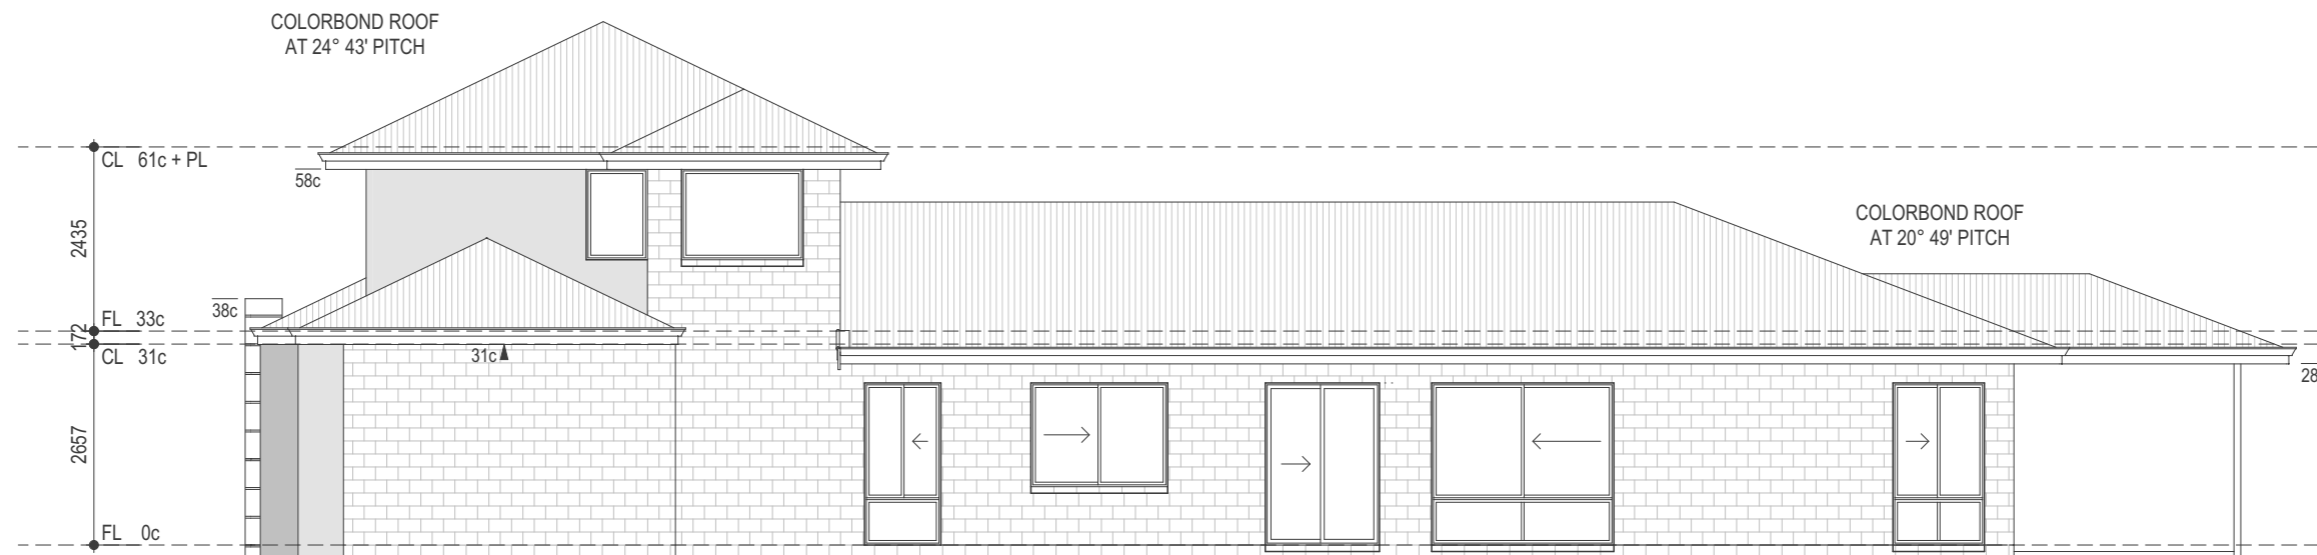

ELEVATION 4
1:100

ASSETBUILD
HOMES OF DISTINCTION

18 Moulden Way Telephone (08) 9443 9439
Yokine WA 6060 Facsimile (08) 9443 9438
© COPYRIGHT EMAIL enquiry@assetbuild.net.au

CLIENT: ■■
ADDRESS: --

REV.	VARIATION	DRN	DATE
		ES	5/12/19

JOB No.: -
SHEET No.: **3 OF 3**
SCALE: 1:100

PRELIMINARY DESIGN ONLY
THIS DESIGN IS SUBJECT TO CHANGE UPON RECEIPT OF ALL APPLICABLE ENERGY, ENGINEERING, AIRCONDITIONING AND SURVEY ASSESSMENTS
THE HARMONY