



3
4



3D VIEW
FOR ILLUSTRATIVE PURPOSES ONLY.
REFER TO LETTER OF QUOTATION FOR INCLUSIONS.

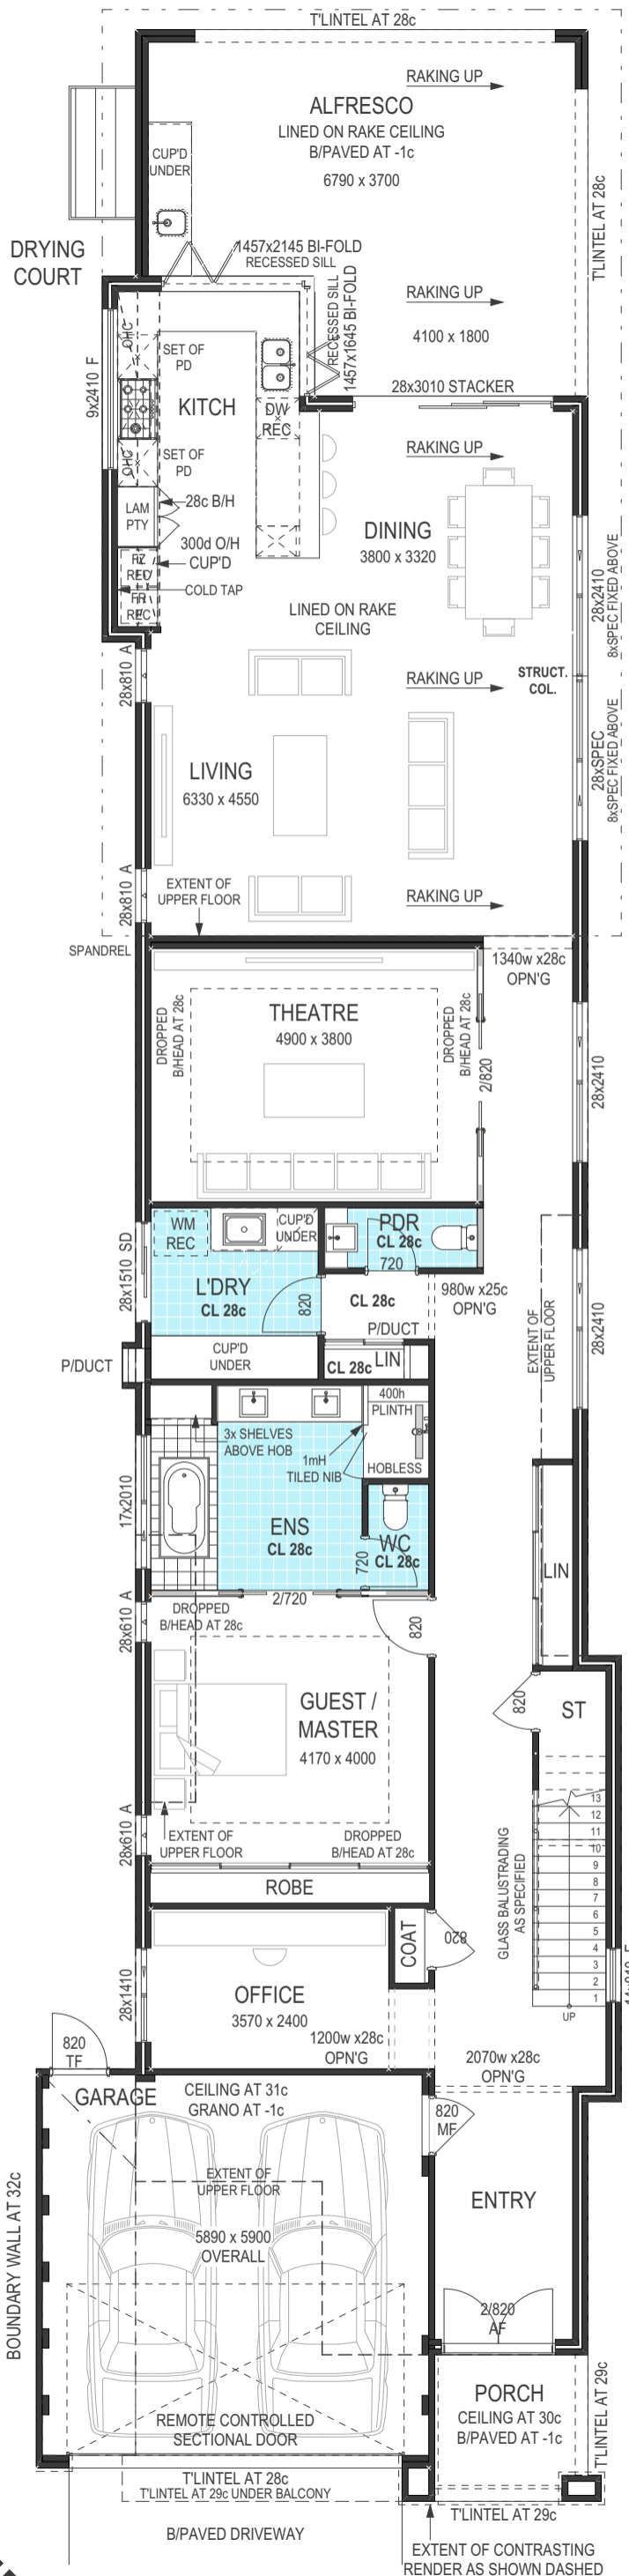

GROUND FLOOR PLAN
1:100

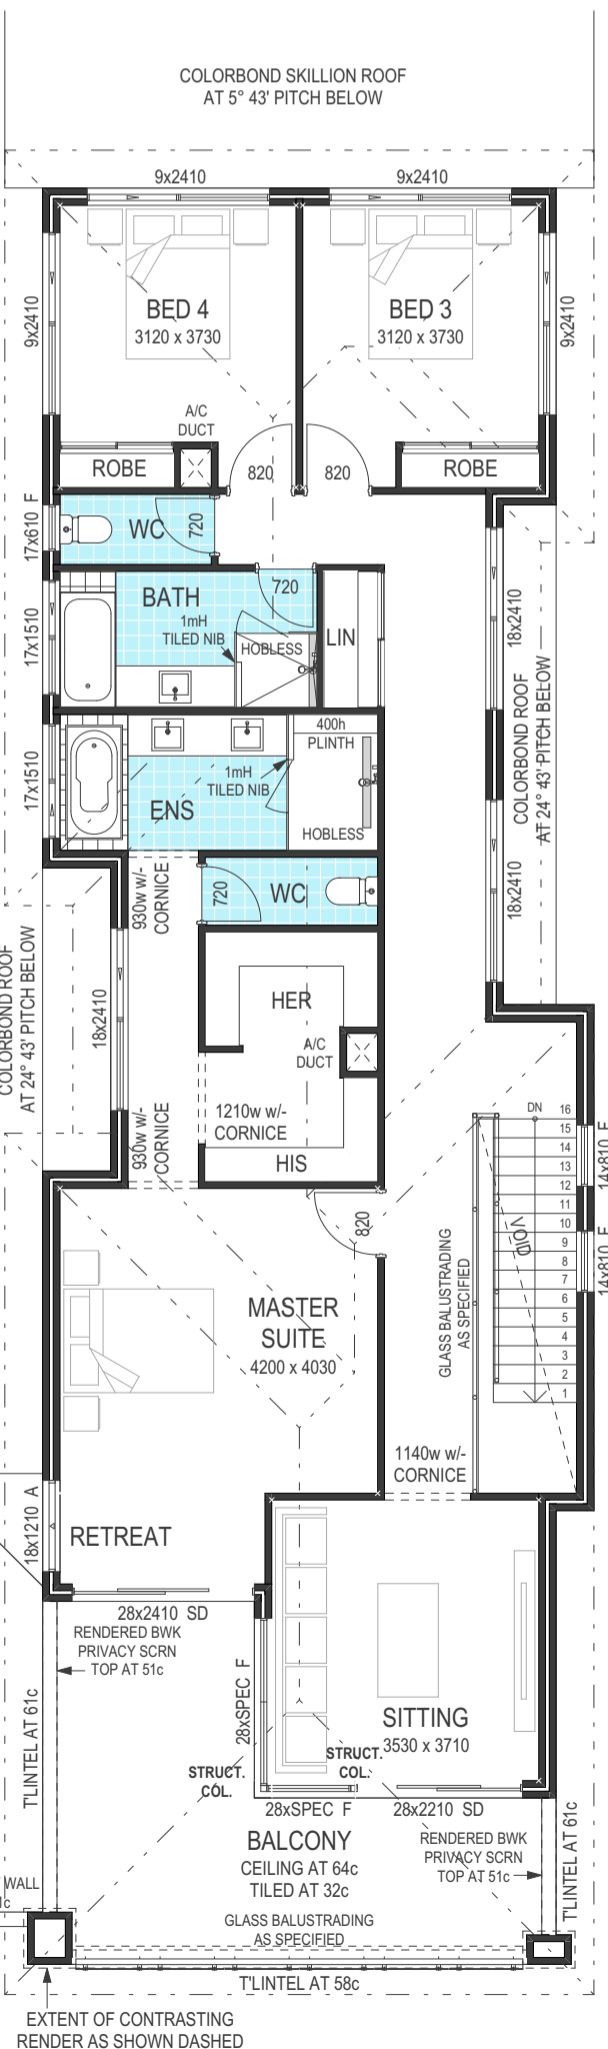

UPPER FLOOR PLAN
1:100

| Floor | Floor Areas | Area |
|--------------|--------------|-----------------------------|
| Ground Floor | GROUND FLOOR | 192.01 |
| | GARAGE | 35.04 |
| | ALFRESCO | 32.50 |
| | PORCH | 5.38 |
| | | 264.93 m² |
| Upper Floor | UPPER FLOOR | 132.39 |
| | BALCONY | 22.43 |
| | | 154.82 m² |
| | | 419.75 m² |

| Floor | Perimeters | Area | Perimeter |
|--------------|--------------|-------|-----------|
| Ground Floor | GROUND FLOOR | 77.96 | |
| | UPPER FLOOR | 60.36 | |

GROUND FLOOR CEILINGS AT 31c
UPPER FLOOR CEILINGS AT 31c
THROUGHOUT UNLESS NOTED
OTHERWISE

PRELIMINARY DESIGN ONLY
THIS DESIGN IS SUBJECT TO CHANGE UPON
RECEIPT OF ALL APPLICABLE ENERGY,
ENGINEERING, AIRCONDITIONING AND
SURVEY ASSESSMENTS

THE RICHMOND


JOB No.:
SHEET No.:
SCALE: 1:100

| REV | VARIATION | DATE |
|-----|-----------|----------|
| ES | | 28/10/19 |
| | | |
| | | |
| | | |

CLIENT:
ADDRESS:
18 Mouliden Way
Yokine WA 6060

ASSETBUILD
HOMES OF DISTINCTION
Telephone (08) 9443 9439
Facsimile (08) 9443 9438
EMAIL enquiry@assetbuild.net.au
© COPYRIGHT

2
1

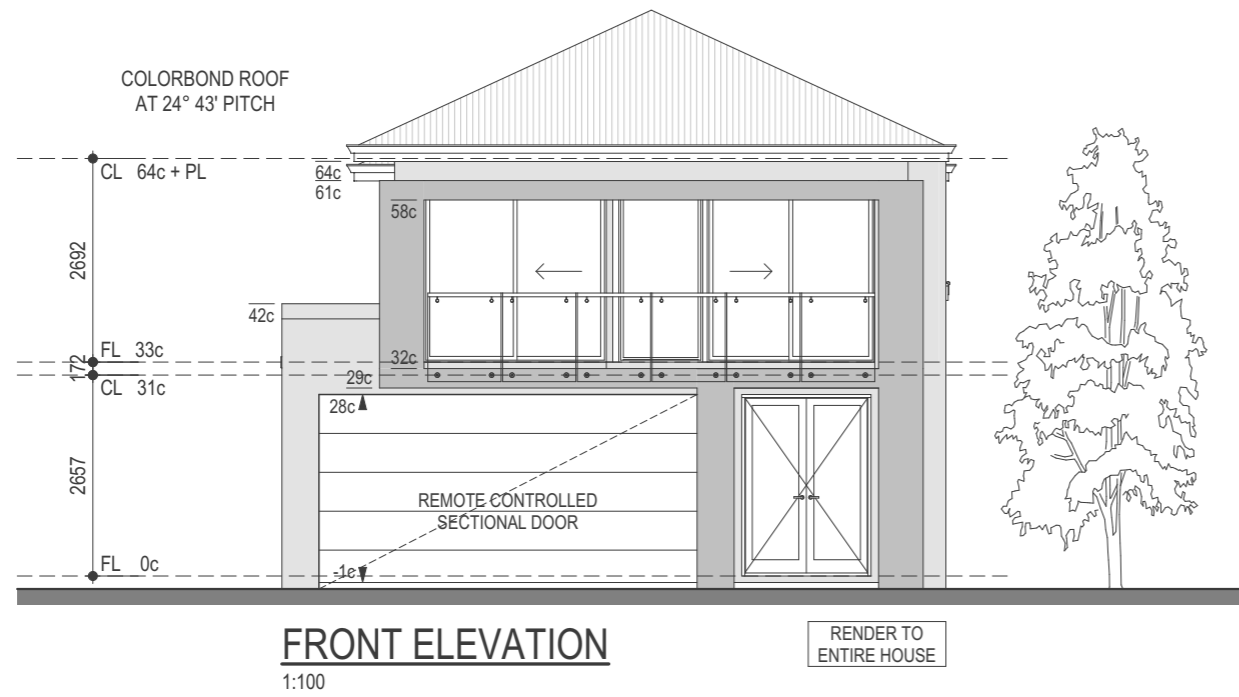

3D VIEW
FOR ILLUSTRATIVE PURPOSES ONLY.
REFER TO LETTER OF QUOTATION FOR INCLUSIONS.



ASSETBUILD
HOMES OF DISTINCTION

18 Moulden Way Telephone (08) 9443 9439
Yokine WA 6060 Facsimile (08) 9443 9438
© COPYRIGHT EMAIL enquiry@assetbuild.net.au


CLIENT: ---
ADDRESS: ---

| REV. | VARIATION | DRN ES | DATE |
|------|-----------|--------|----------|
| | | | 29/10/19 |
| | | | |
| | | | |


JOB No.: -
SHEET No.: **2 OF 3**
SCALE: 1:100

PRELIMINARY DESIGN ONLY
THIS DESIGN IS SUBJECT TO CHANGE UPON RECEIPT OF ALL APPLICABLE ENERGY, ENGINEERING, AIRCONDITIONING AND SURVEY ASSESSMENTS


THE RICHMOND

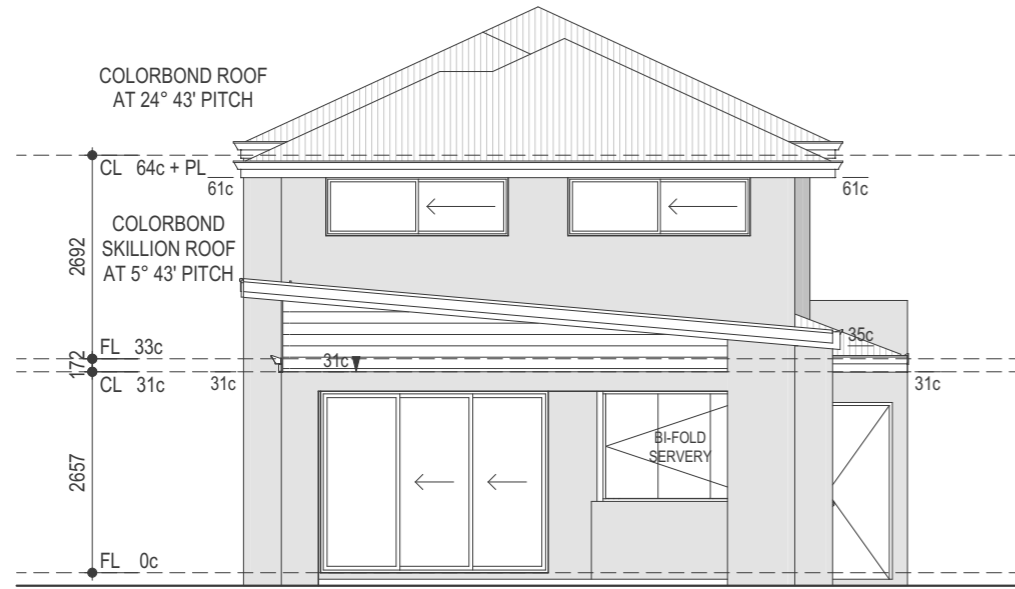

ELEVATION 3
1:100

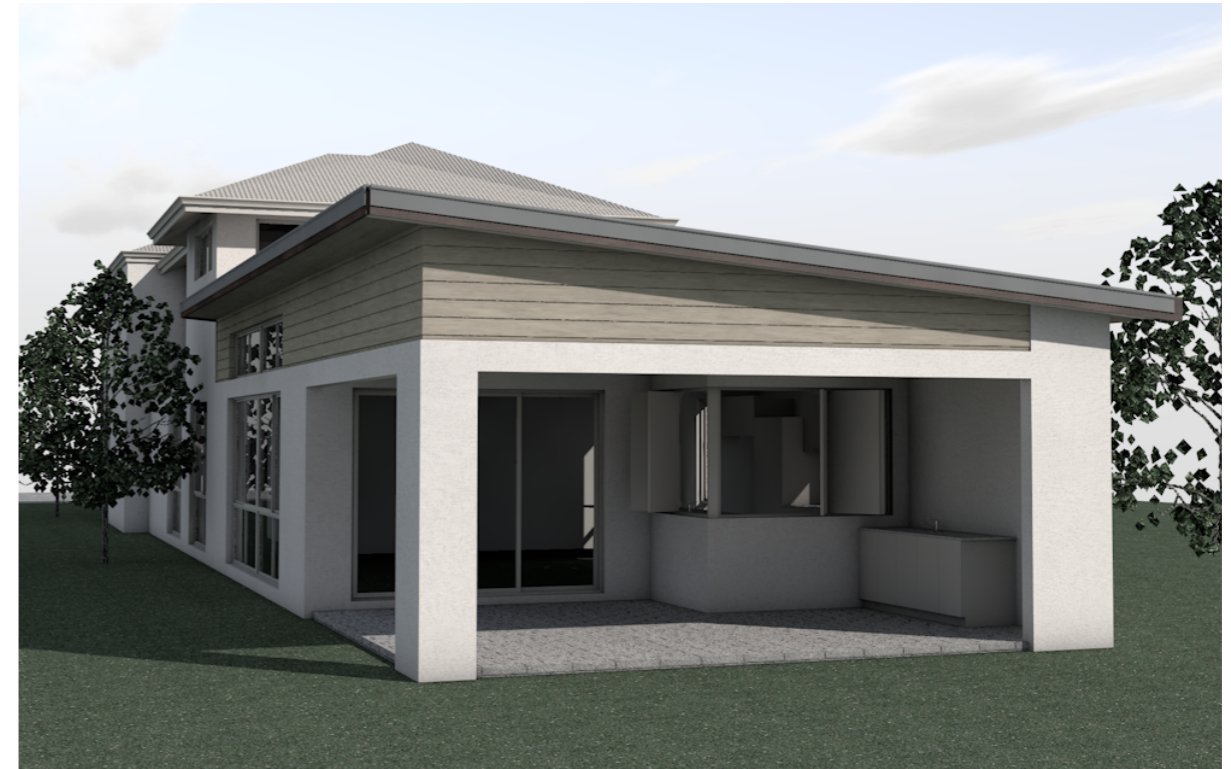

3D VIEW
FOR ILLUSTRATIVE PURPOSES ONLY.
REFER TO LETTER OF QUOTATION FOR INCLUSIONS.

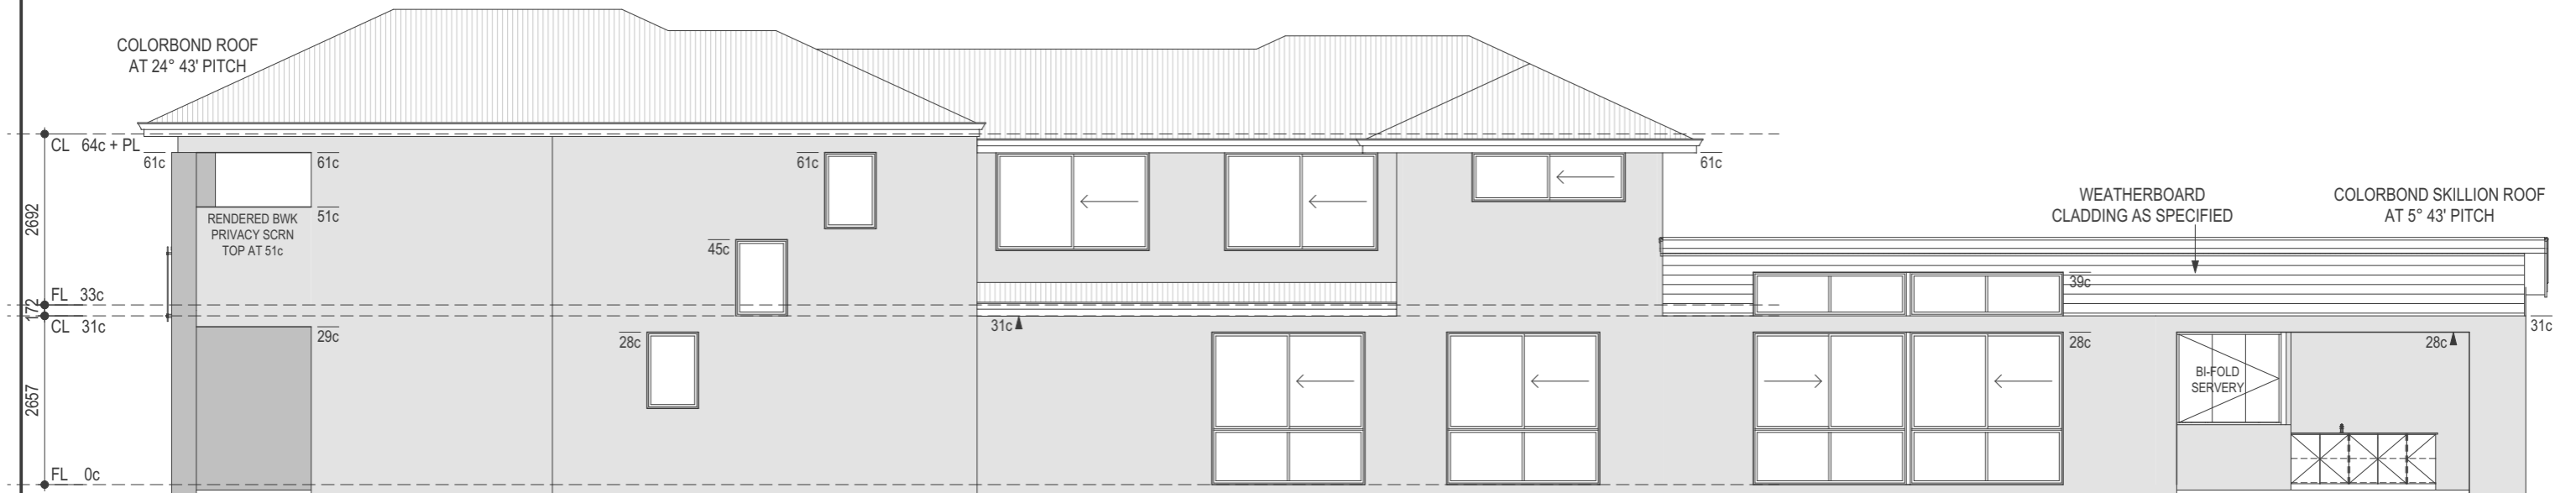

ELEVATION 4
1:100

ASSETBUILD
HOMES OF DISTINCTION
18 Moulden Way Telephone (08) 9443 9439
Yokine WA 6060 Facsimile (08) 9443 9438
© COPYRIGHT EMAIL enquiry@assetbuild.net.au

CLIENT: ---
ADDRESS: ---

| REV. | VARIATION | DRN | DATE |
|------|-----------|-----|----------|
| ES | | | |
| | | | 29/10/19 |
| | | | |
| | | | |

JOB No.: -
SHEET No.: **3 OF 3**
SCALE: 1:100

PRELIMINARY DESIGN ONLY
THIS DESIGN IS SUBJECT TO CHANGE UPON
RECEIPT OF ALL APPLICABLE ENERGY,
ENGINEERING, AIRCONDITIONING AND
SURVEY ASSESSMENTS
THE RICHMOND